



ST. JOSEPH COUNTY CAREER HUB
SCHEMATIC DESIGN PRESENTATION
MARCH 4, 2024

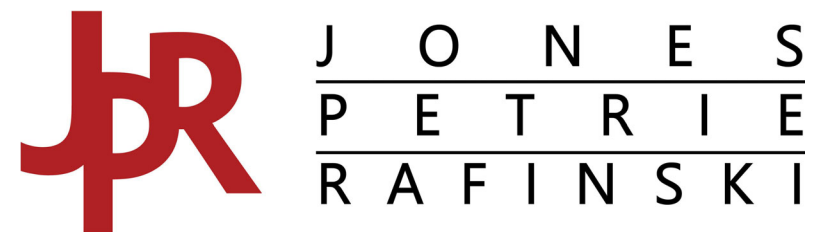

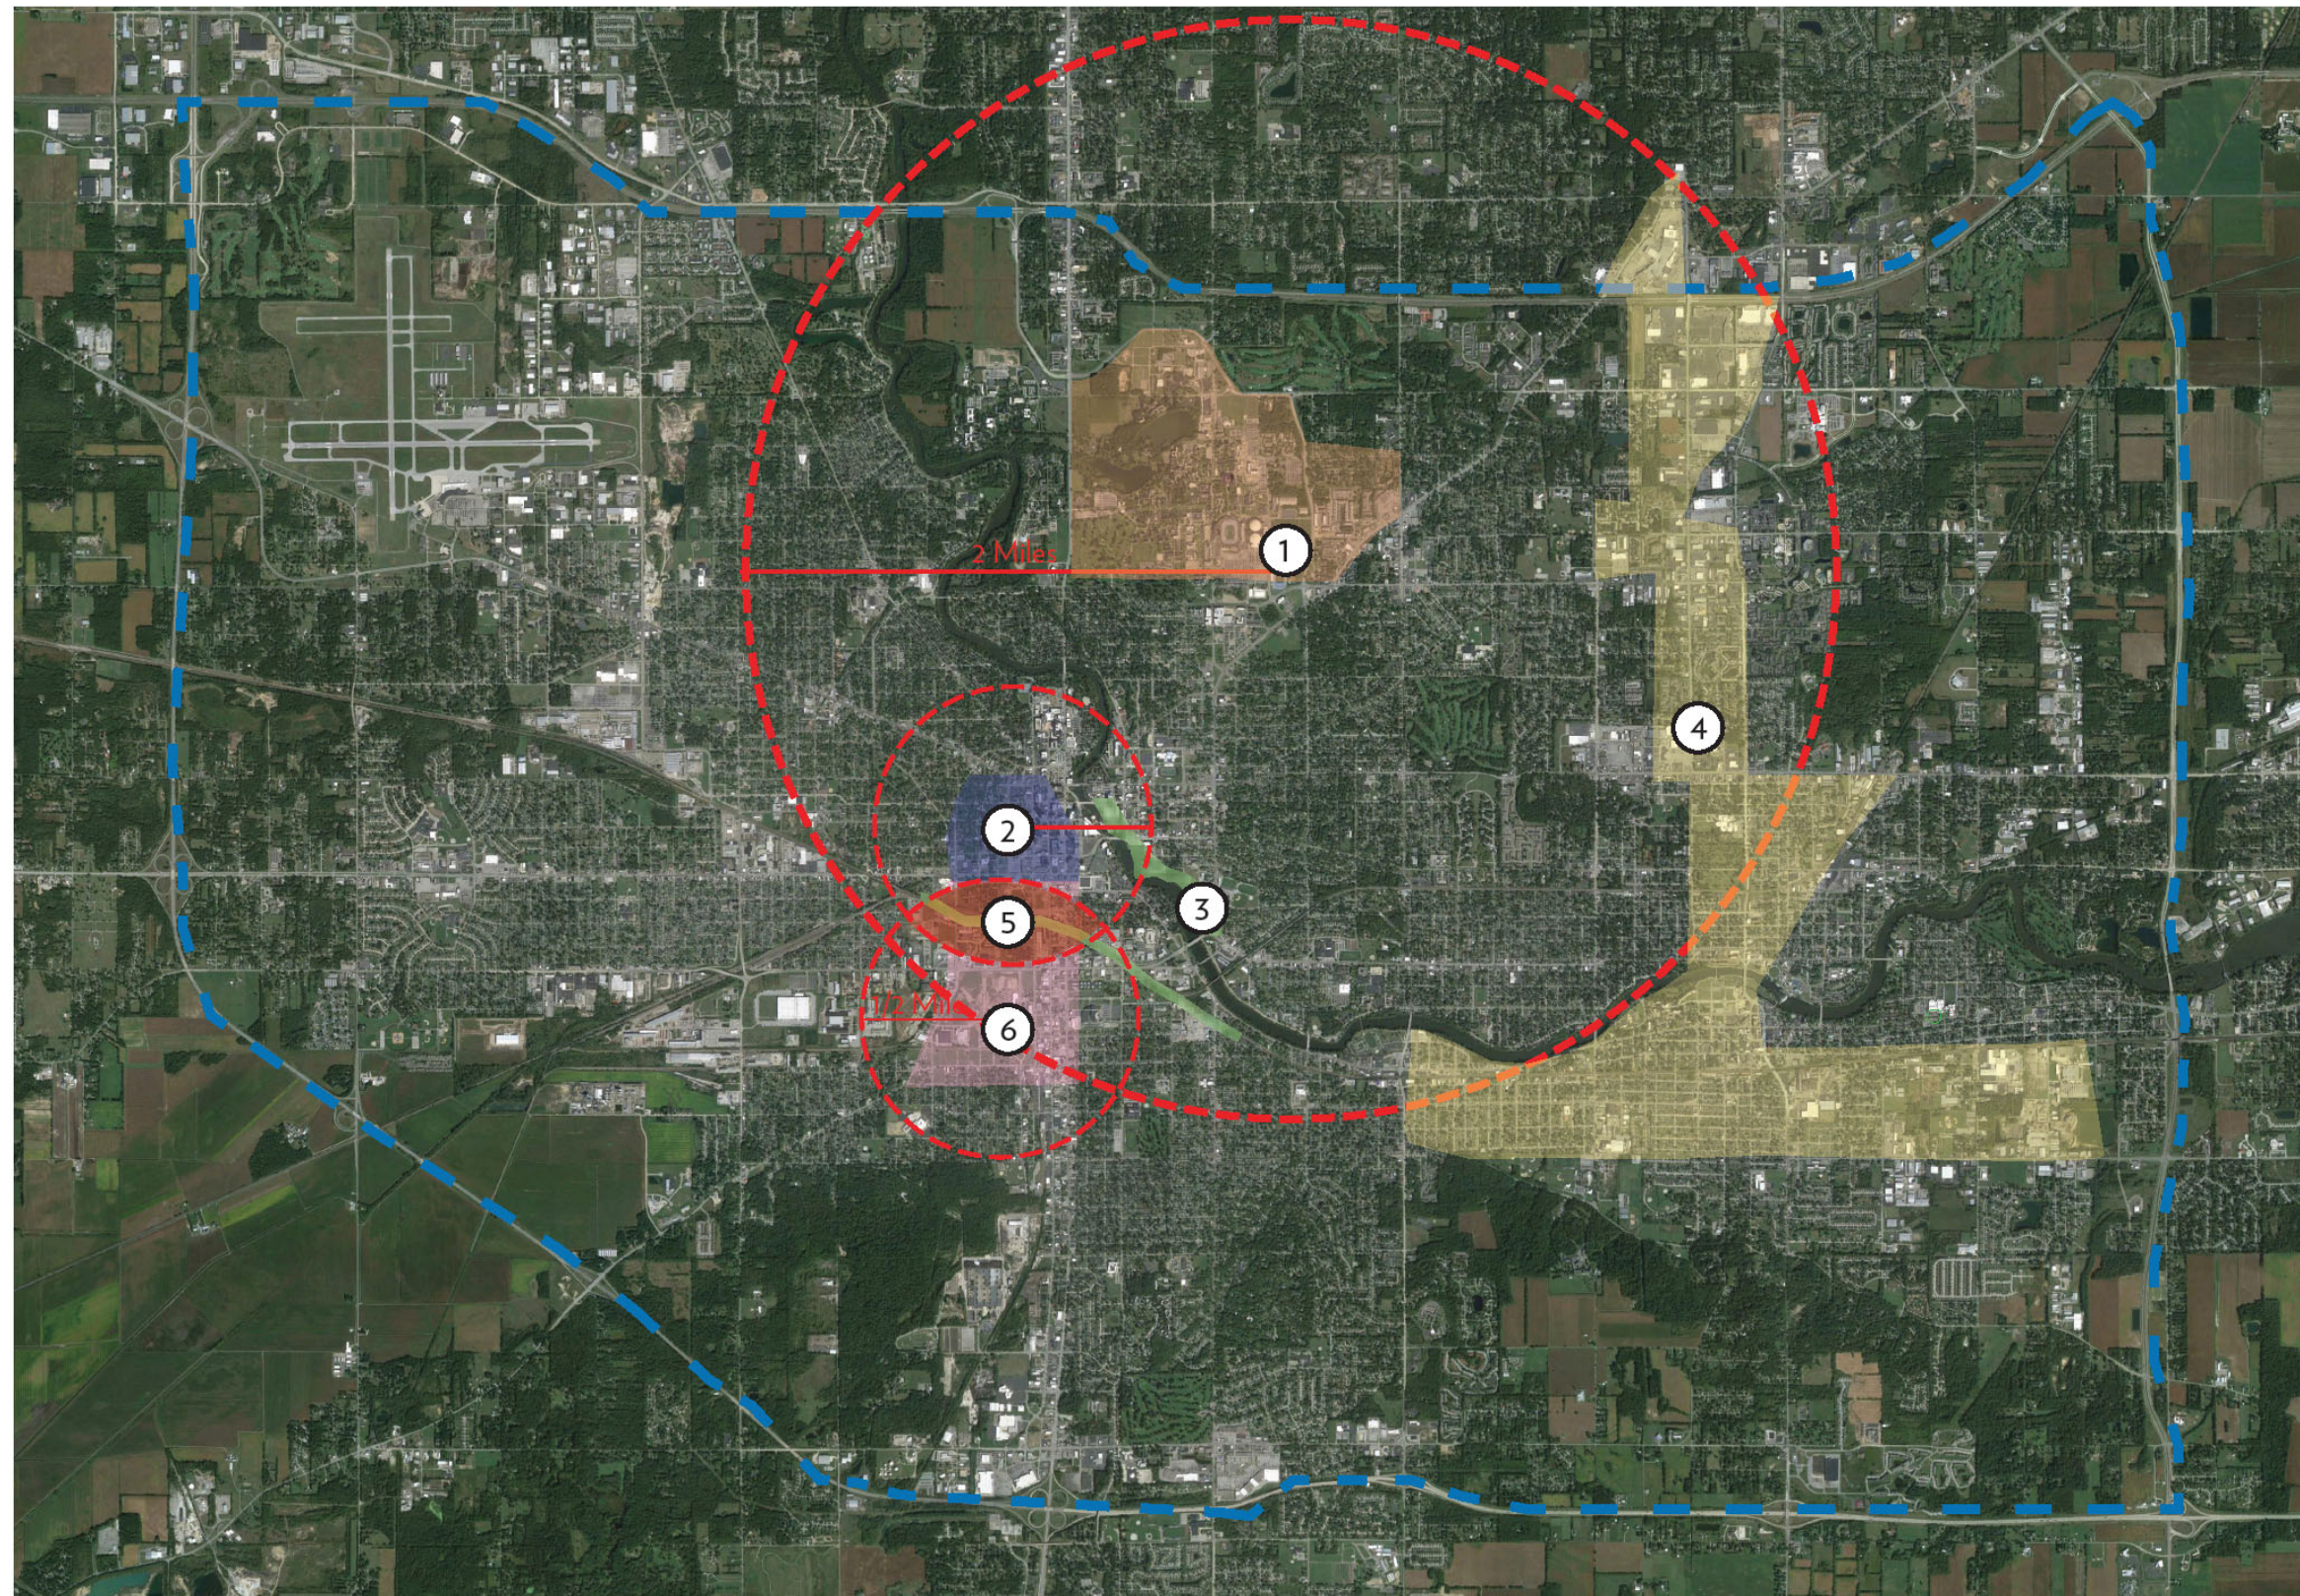

- ① University of Notre Dame
- ② South Bend Business District
- ③ East Bank
- ④ Grape Road Retail Corridor
- ⑤ Studebaker Building
- ⑥ Ignition Park

Beltway - - - -

ADRIAN SMITH + GORDON GILL
ARCHITECTURE
© 2016 ADRIAN SMITH + GORDON GILL ARCHITECTURE, LLP.





RENAISSANCE DISTRICT
REGIONAL PLAN

RENAISSANCE DISTRICT
South Bend, IN
TBD
A0.2

ST. JOSEPH COUNTY CAREER HUB
VICINITY MAP
3/4/2024

© 2024 JPR - All Rights Reserved



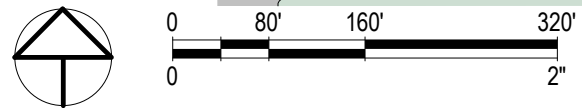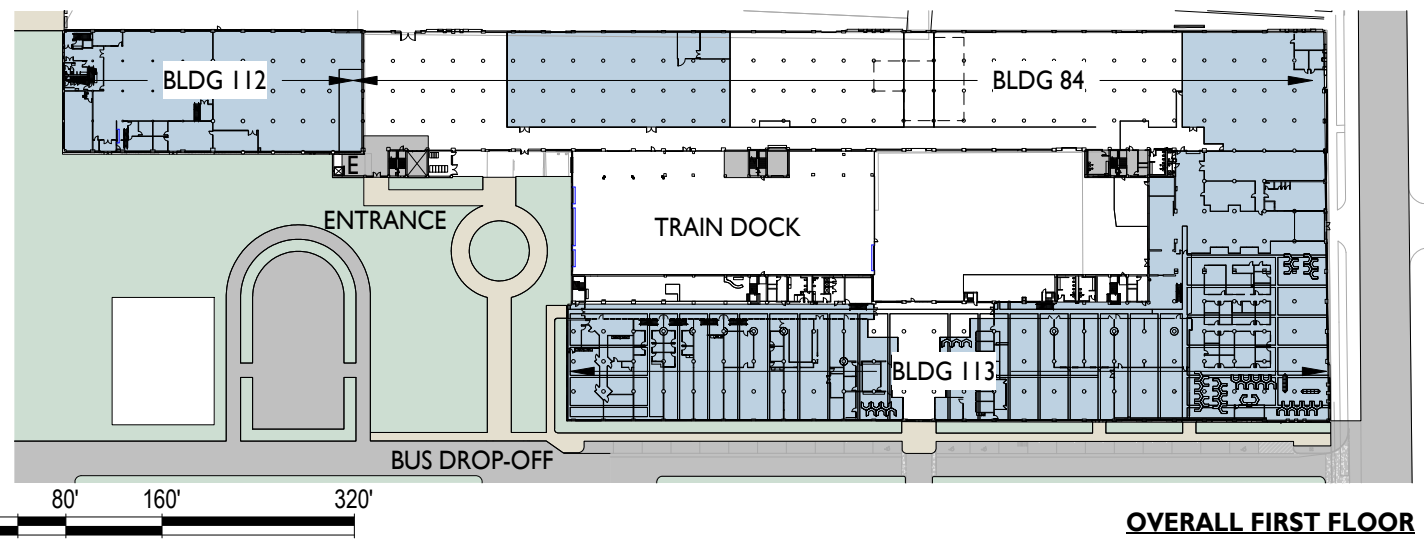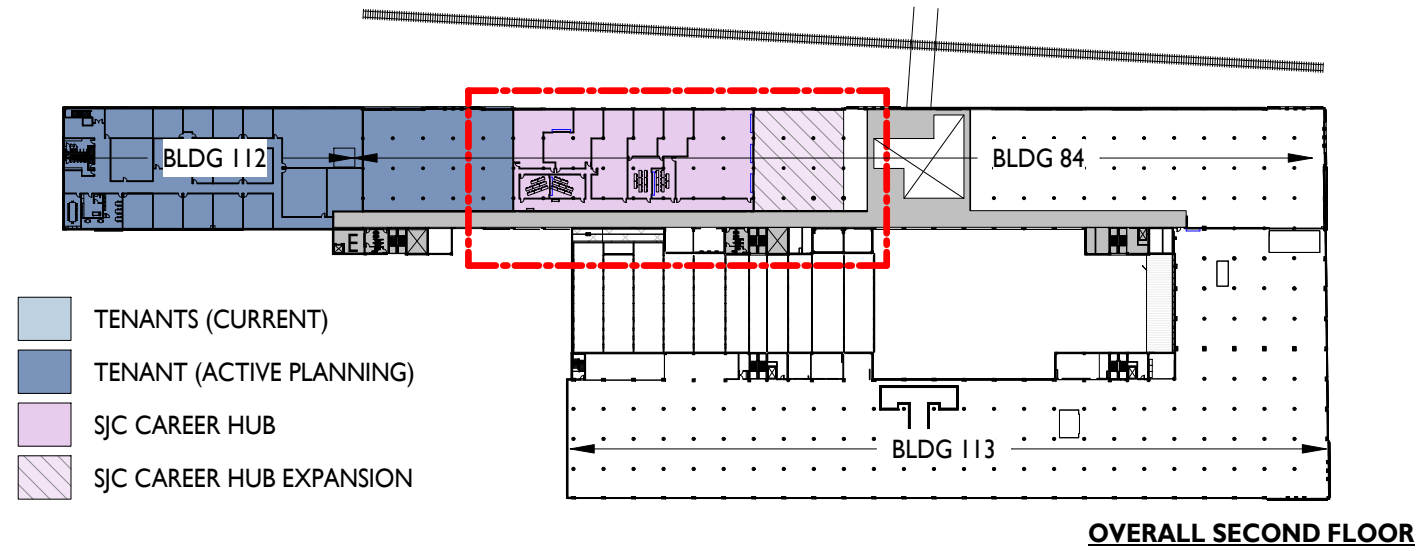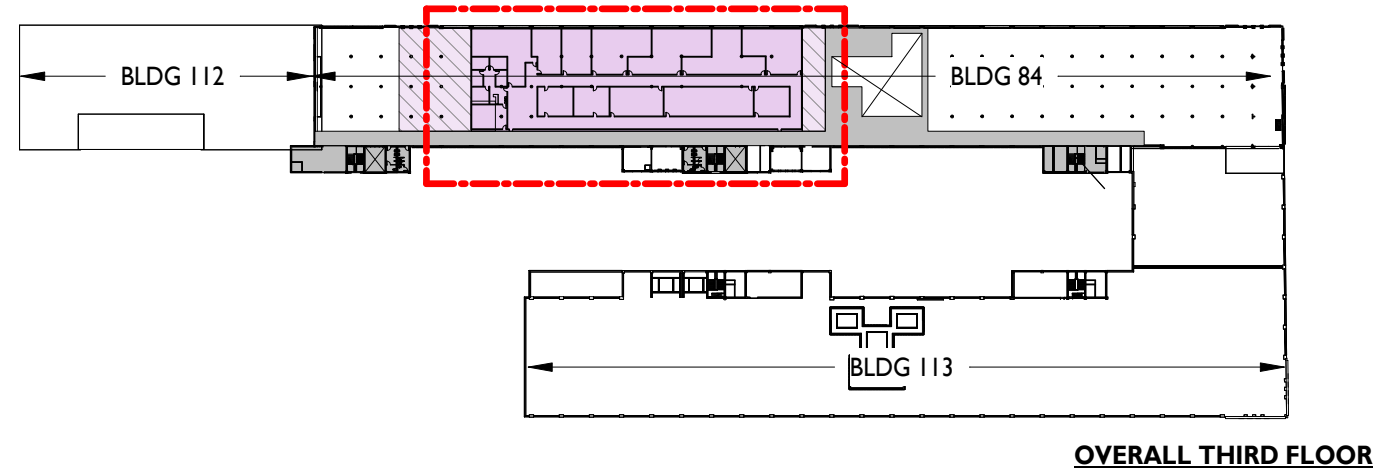


ST. JOSEPH COUNTY CAREER HUB

LOCATION MAP
3/4/2024

© 2024 JPR - All Rights Reserved



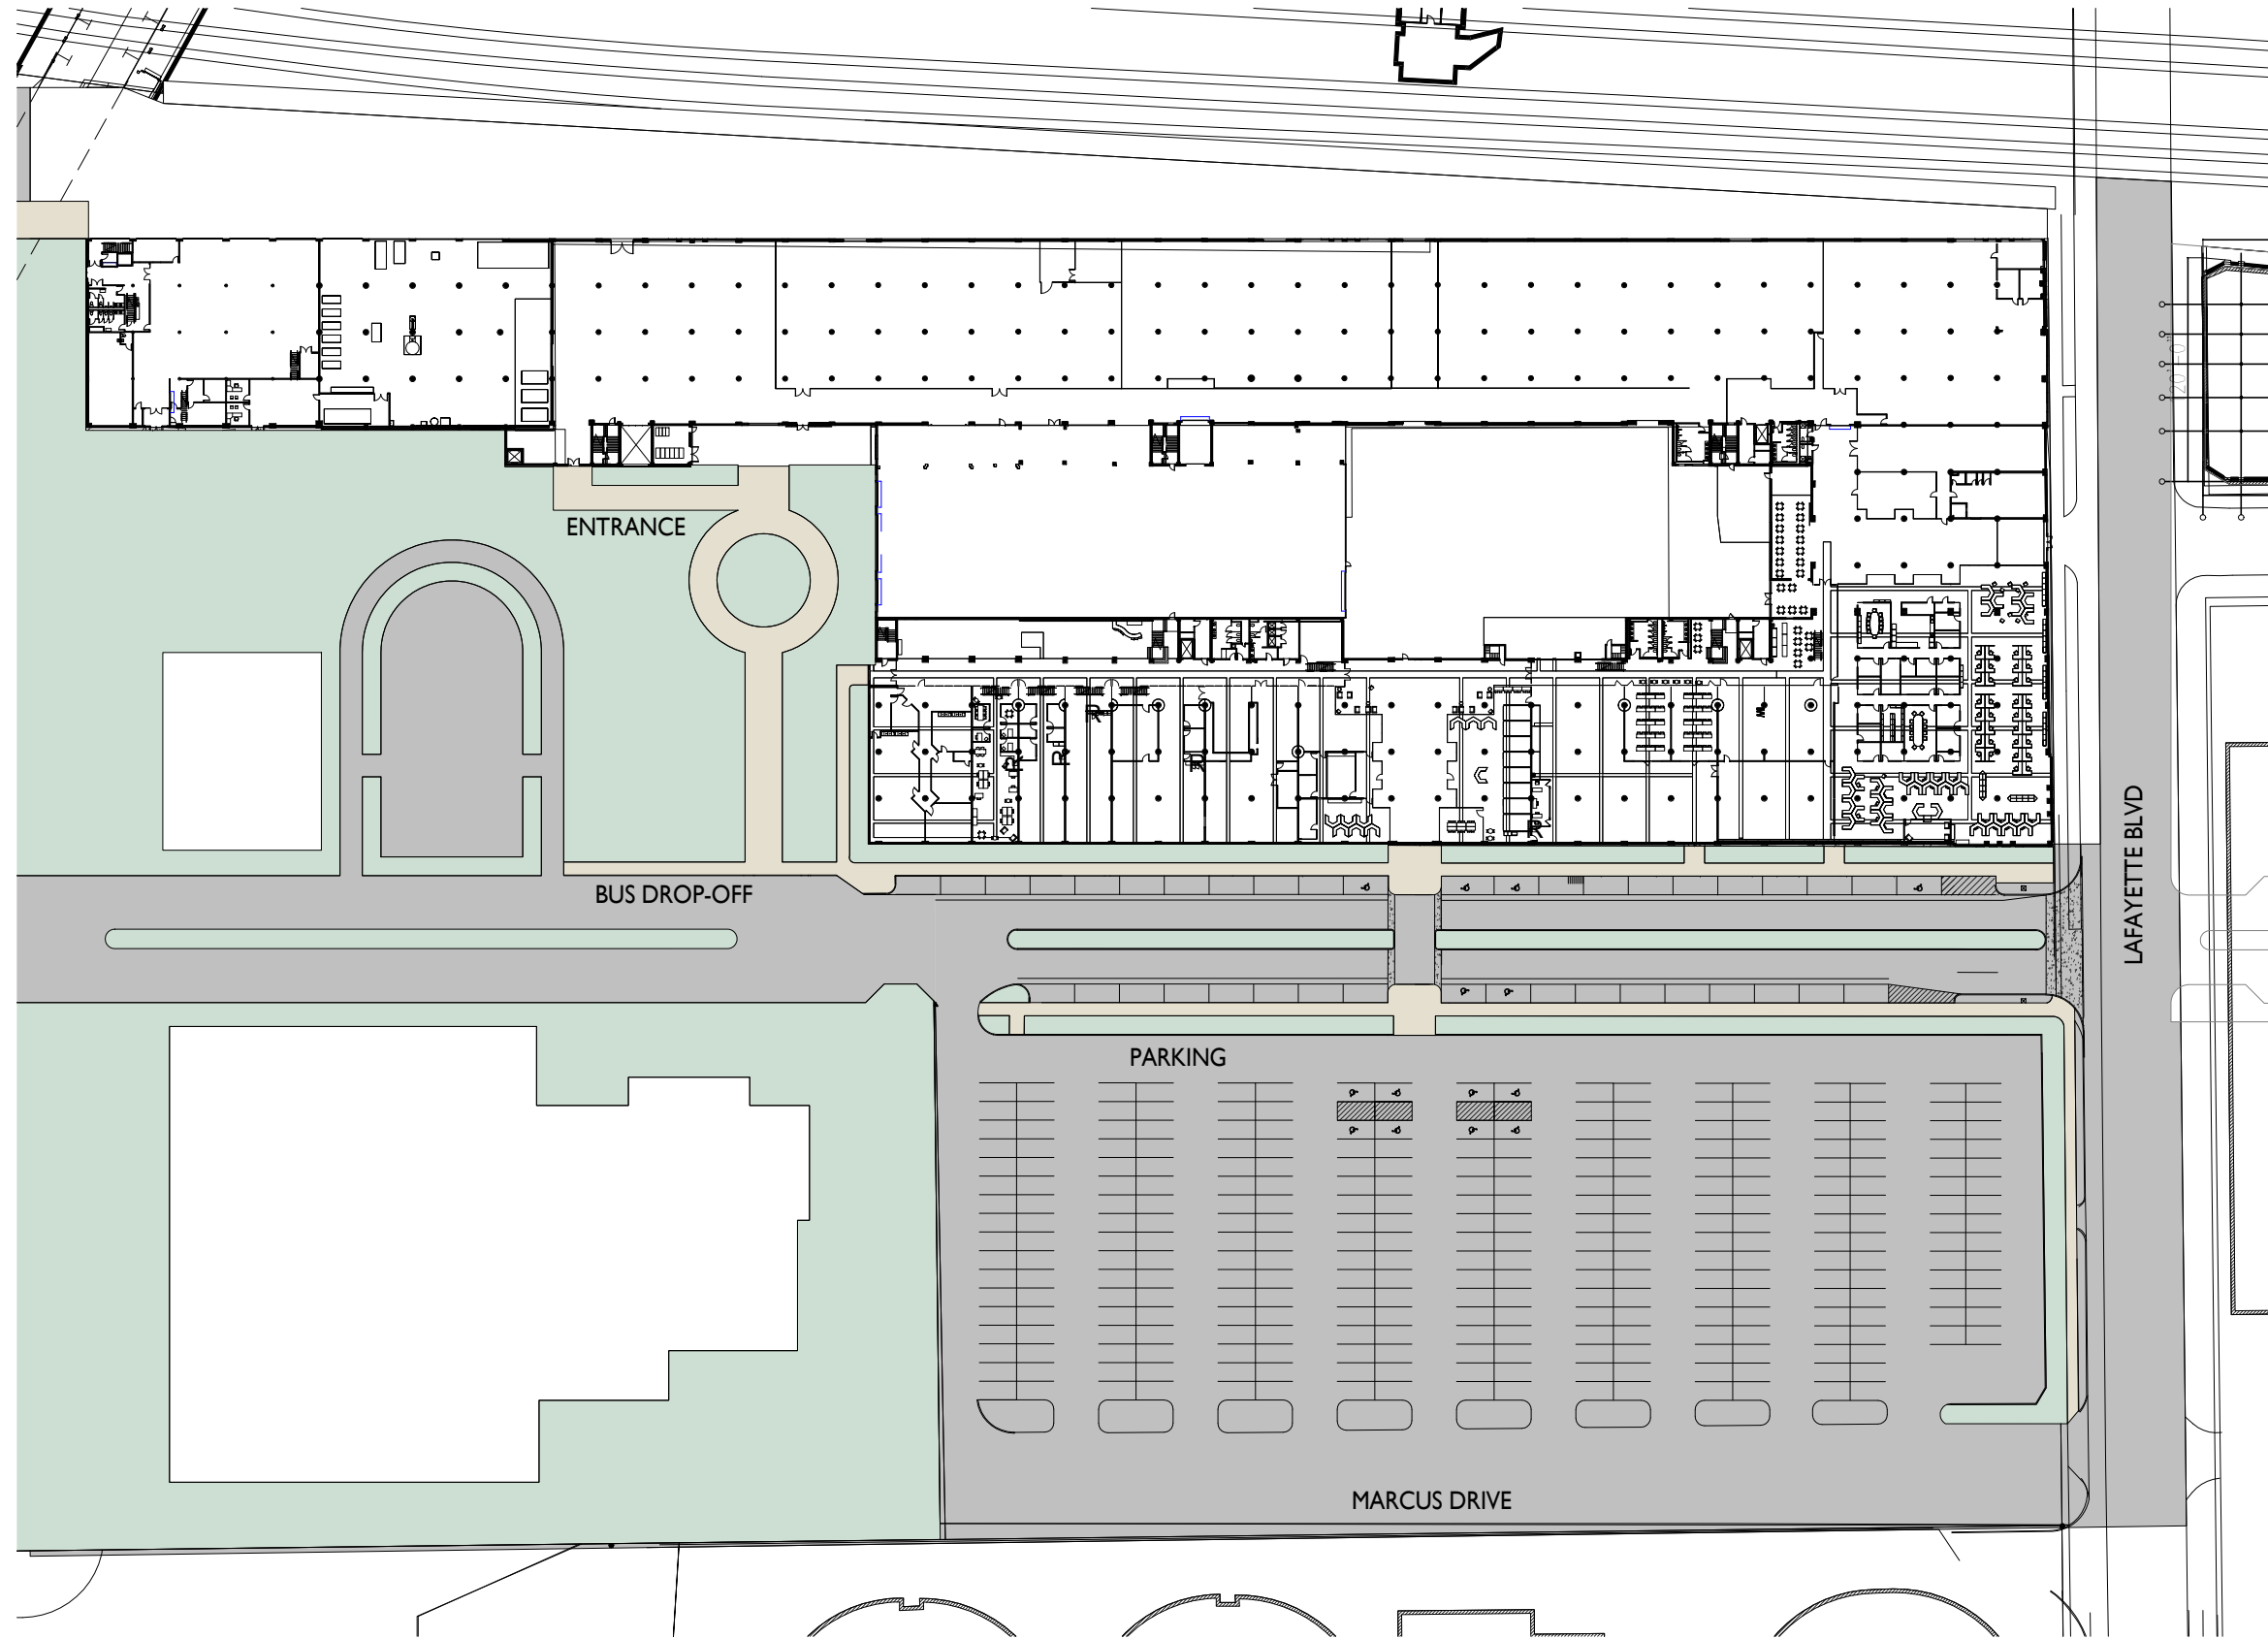


ST. JOSEPH COUNTY CAREER HUB


SITE PLAN
3/4/2024

© 2024 JPR - All Rights Reserved



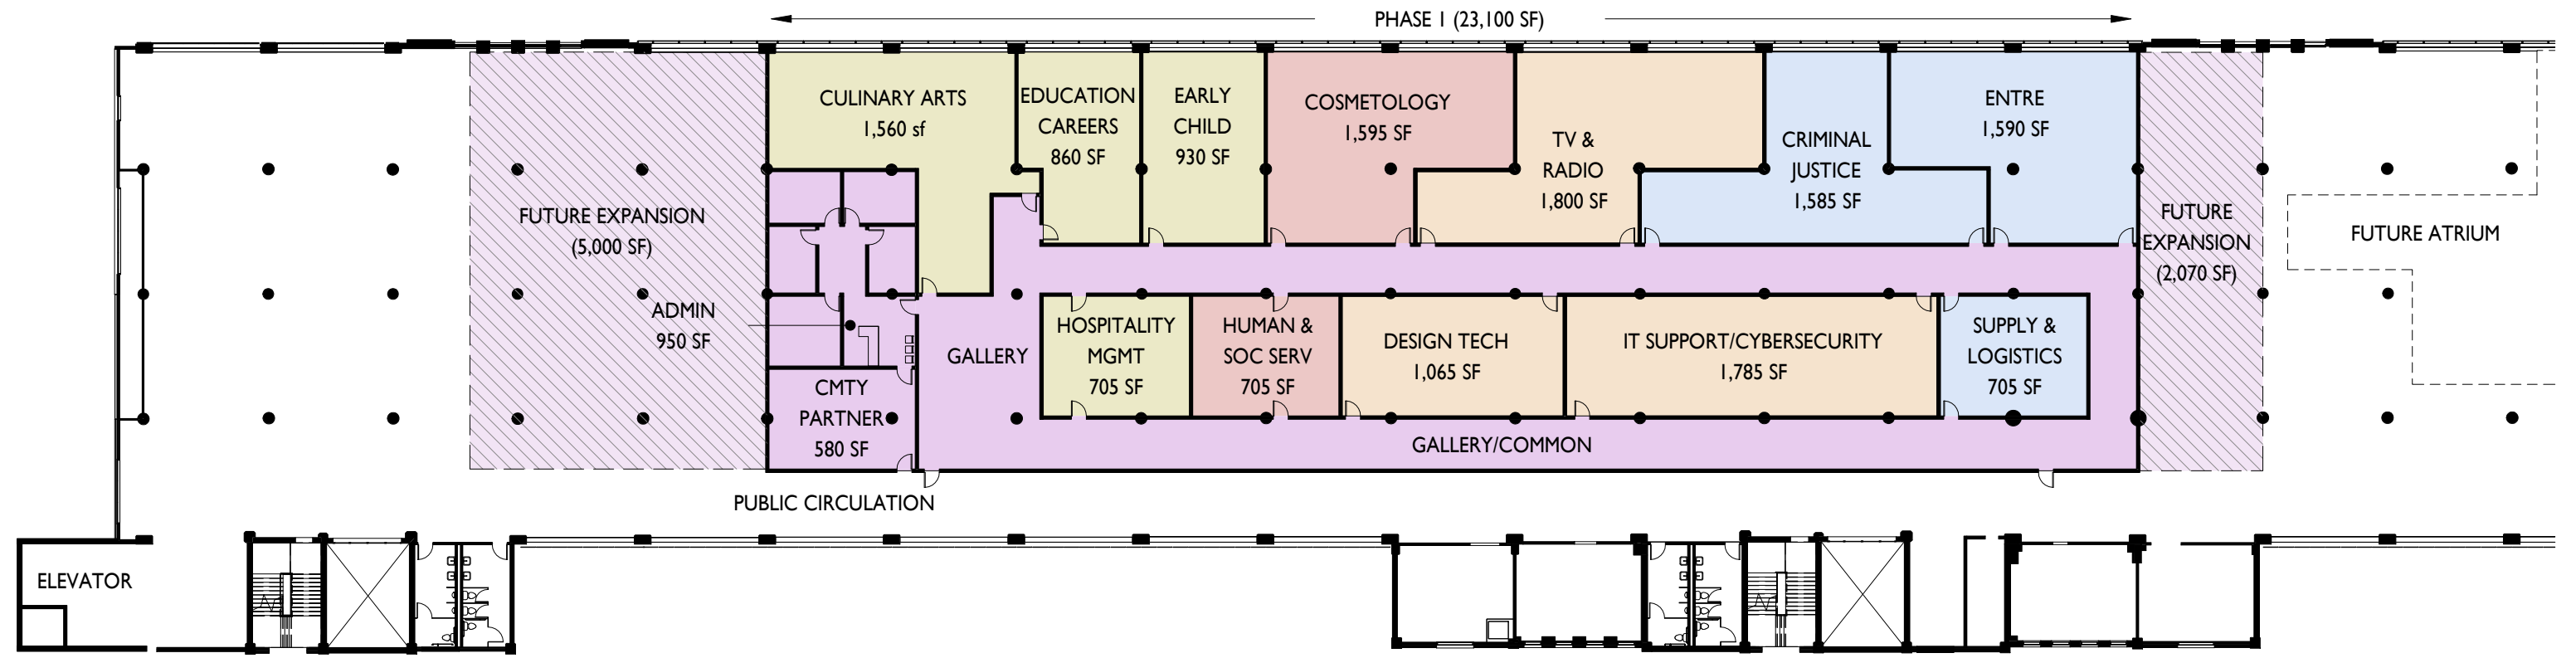

PROPOSED THIRD FLOOR LAYOUT

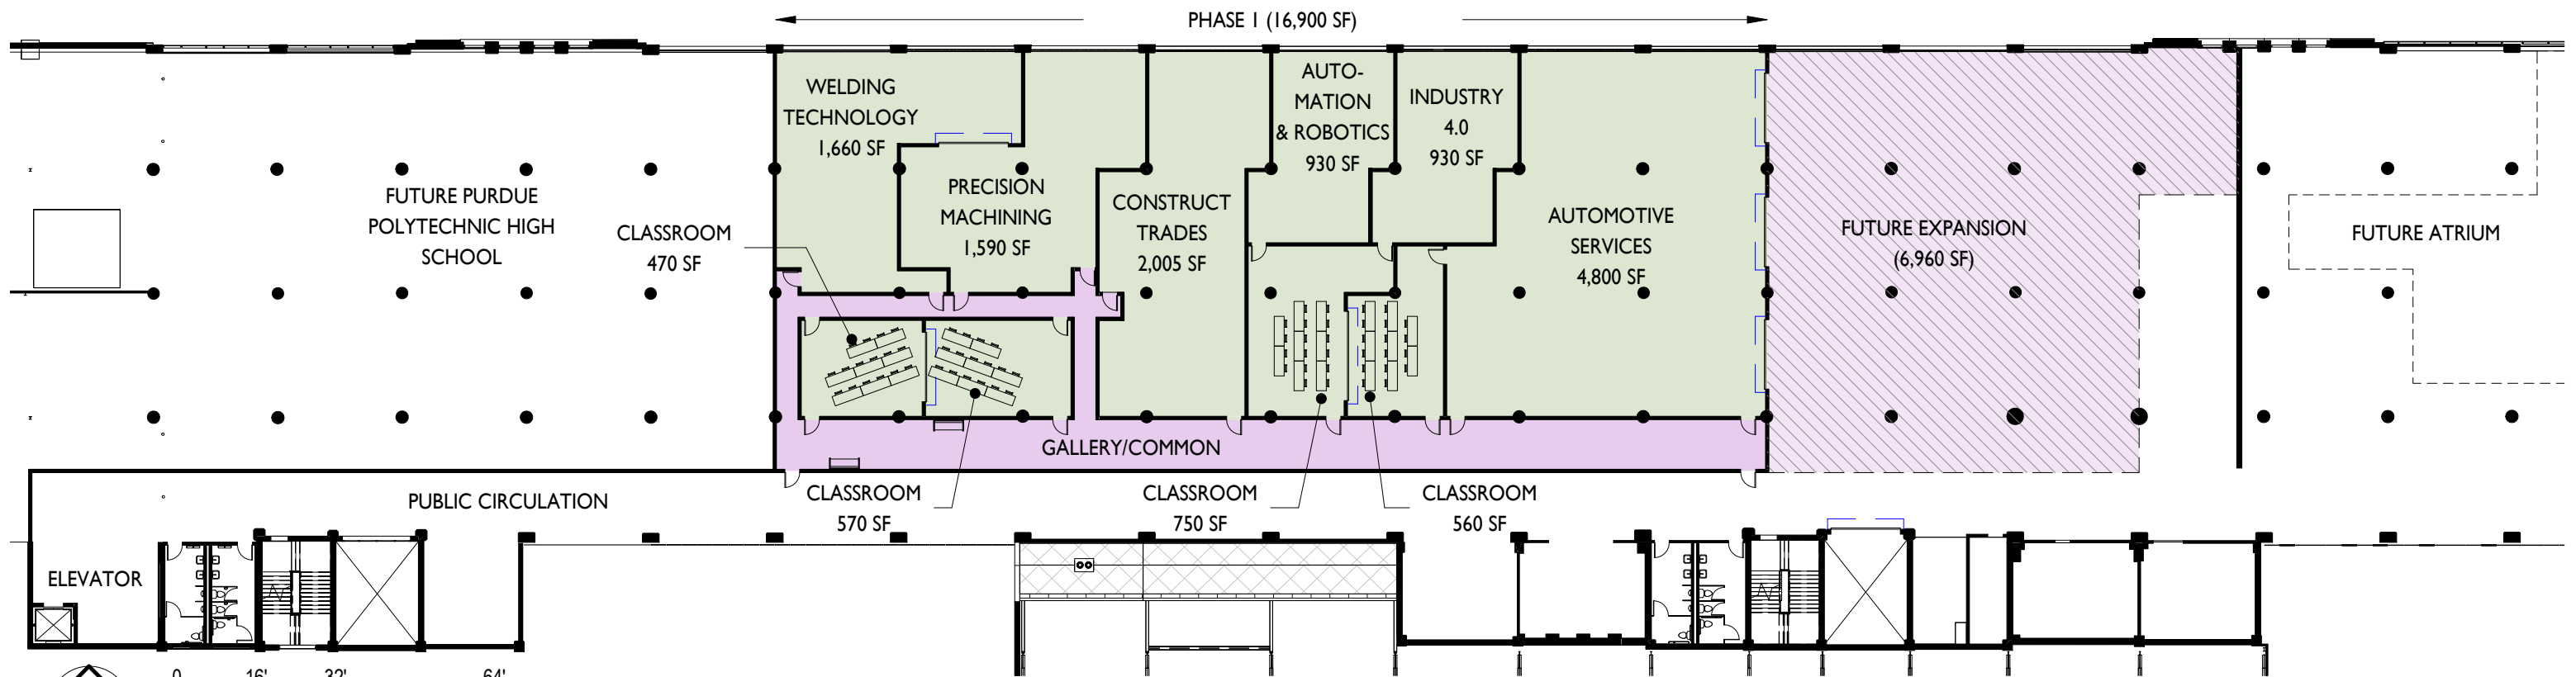


PROPOSED SECOND FLOOR LAYOUT

ST. JOSEPH COUNTY CAREER HUB

FLOOR PLAN LAYOUTS (40,000 SF)

3/4/2024

© 2024 JPR - All Rights Reserved

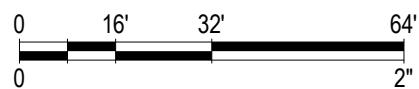



ST. JOSEPH COUNTY CAREER HUB

MAIN ENTRANCE VIEW

3/4/2024

© 2024 JPR - All Rights Reserved

